


NOTE: IF ROOMING SHEET IS NOT 22"x34" HIGH DRAWING IS NOT TO SCALE.




106 Lenora Street
Seattle, WA 98121
PHONE (206) 443-9939
FAX (206) 443-9891
www.dkarch.com

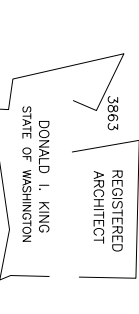

UNIVERSITY OF WASHINGTON
TOWER
PROPERTIES
4333 BROOKLYN AVE NE
SEATTLE, WA 98185



burgess design Interiors • architecture
1201 Fifth Avenue, Suite 500 Seattle, WA 98101 TEL: 206.467.7120 FAX: 206.467.7122

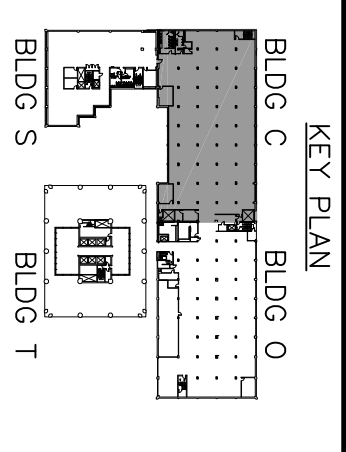

**SCHEMATIC DESIGN
PROGRESS PRINT**
01/09/08

REVISIONS

NO.	DATE	DESCRIPTION


BLDG C
FLOOR 3
FURNITURE PLAN

DRAWN: JS, DS
CHECKED: JR
PROJECT NO.: 2007-003

AC3.30
© 2007 DKA

SCALE: 1/8"=1'-0"

16 BLDG C - FLOOR 3 - FURNITURE PLAN

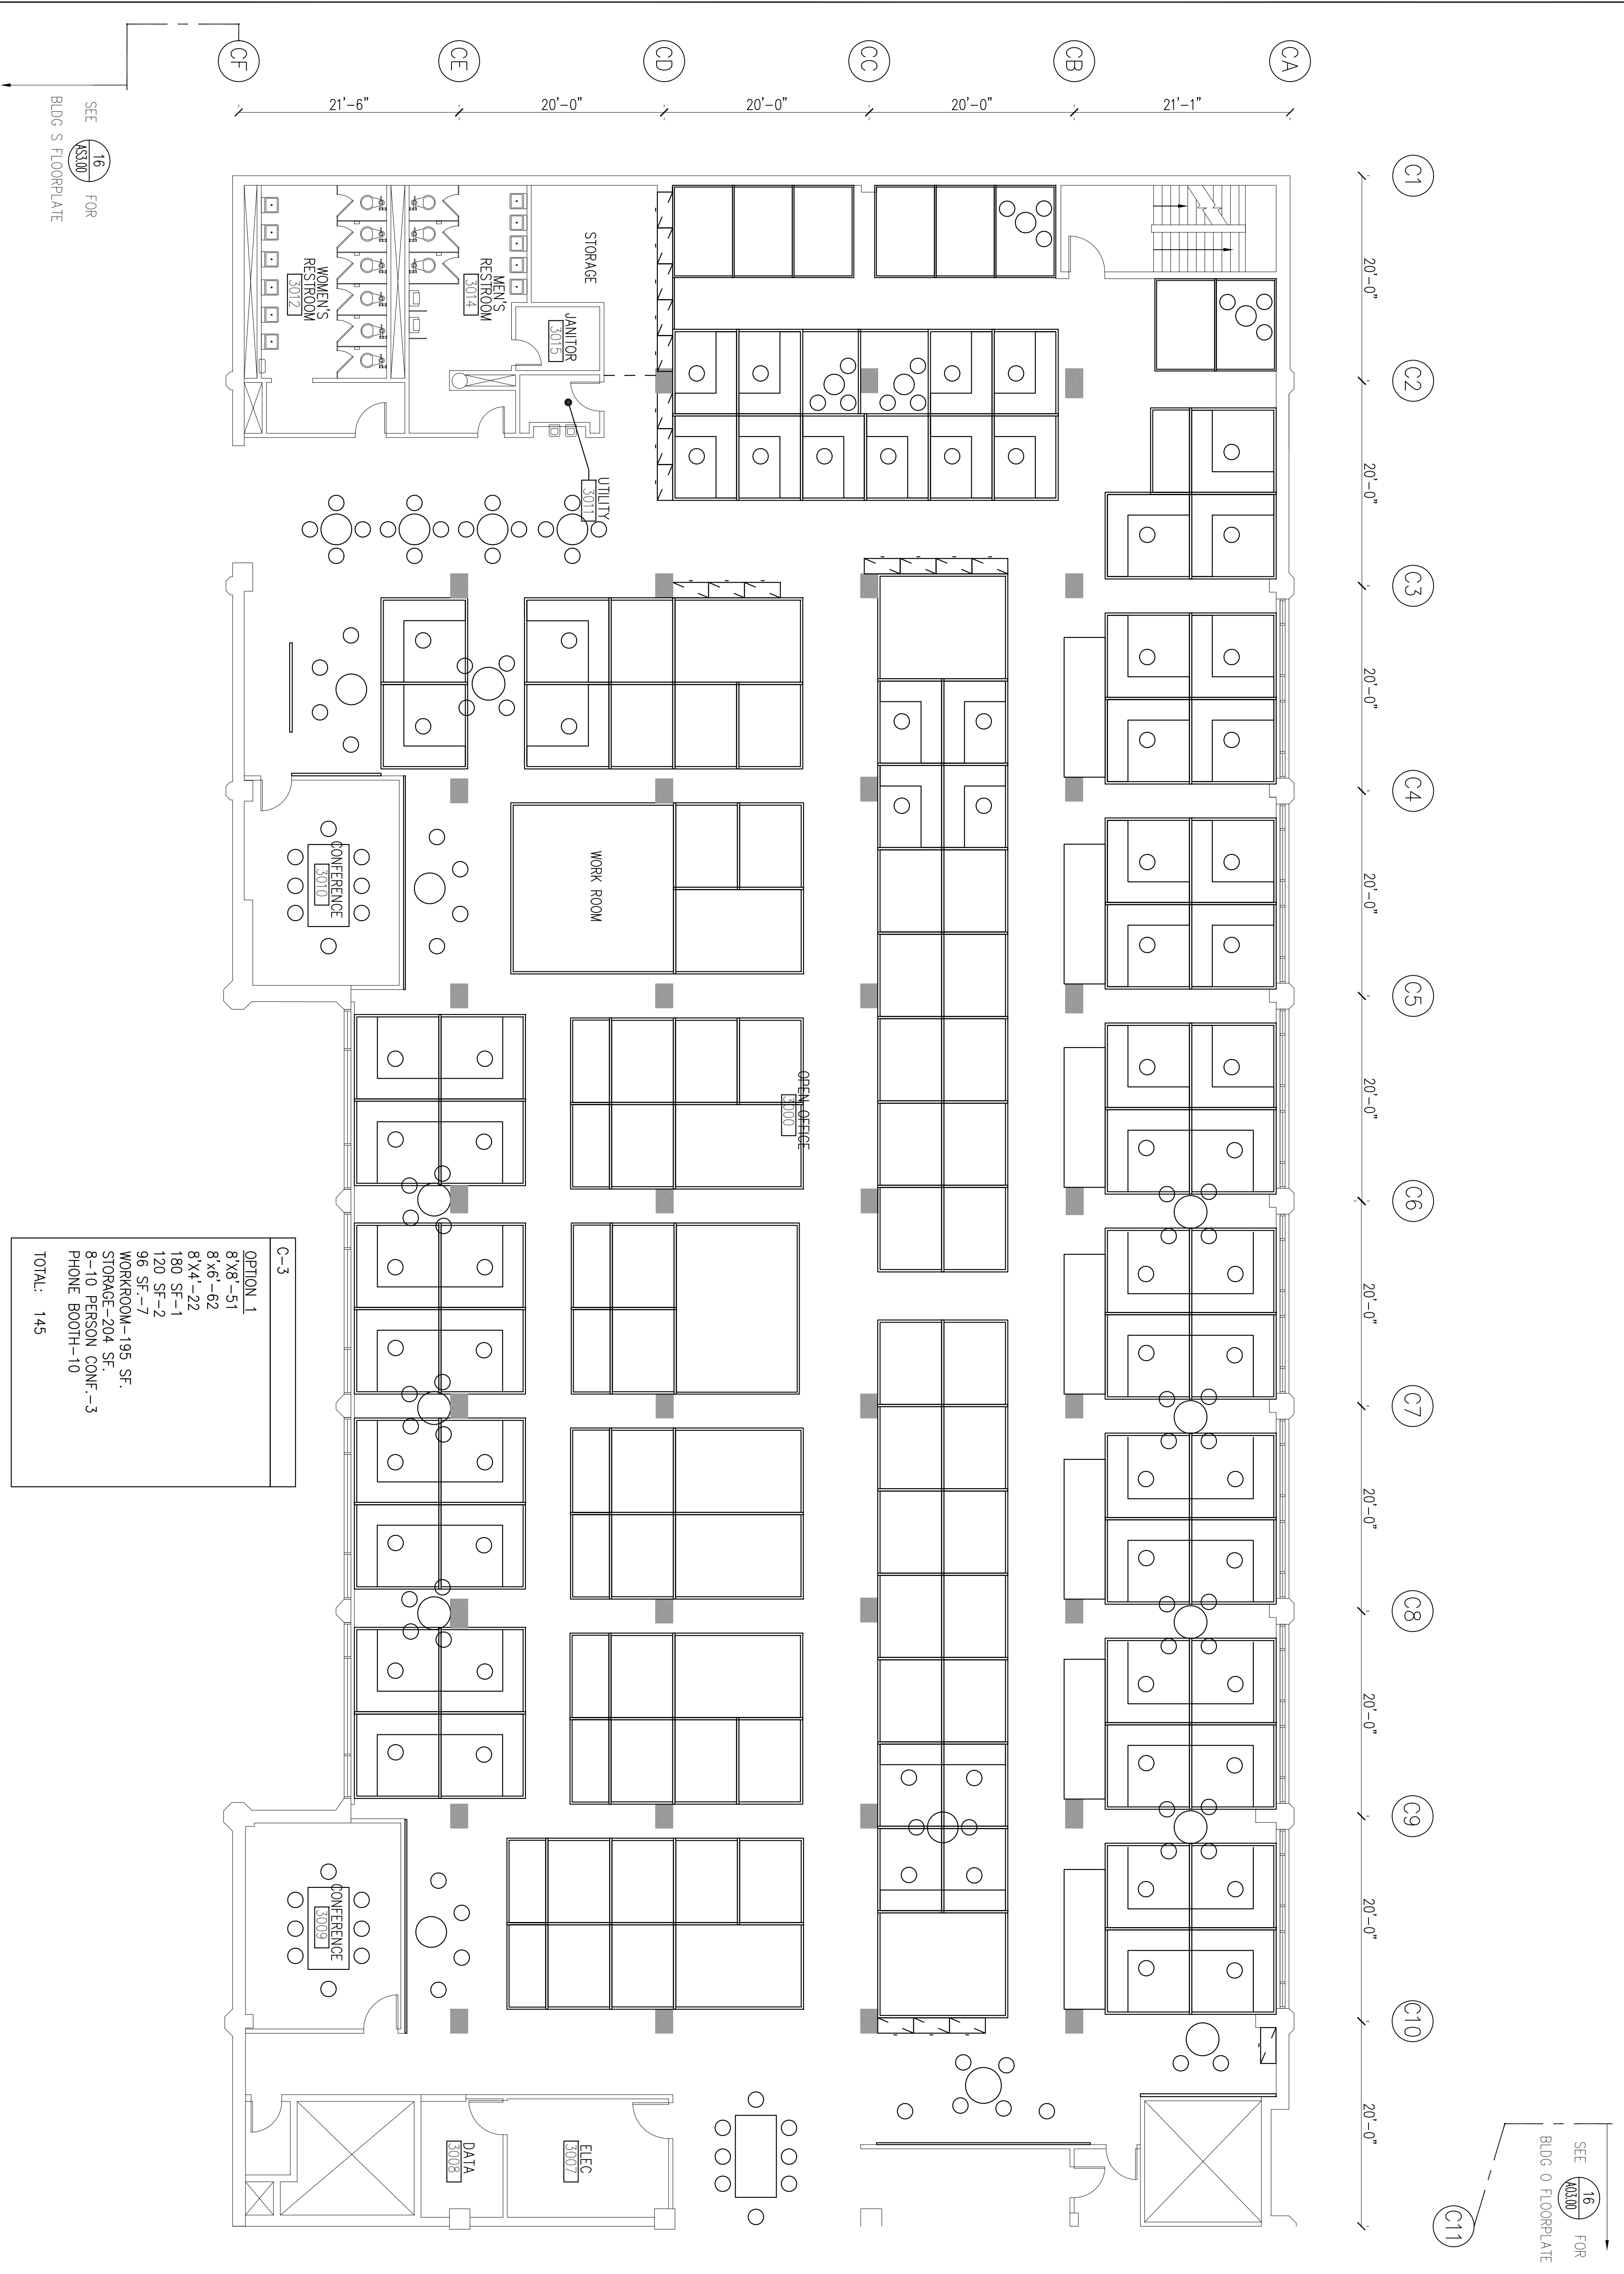

C-3

OPTION 1	8 X8'-51
8 X6'-62	8 X4'-22
180 SF-1	120 SF-2
96 SF-7	WORKROOM-195 SF.
STORAGE-204 SF.	8-10 PERSON CONF-3
PHONE BOOTH-10	TOTAL: 145

SEE 16 FOR BLDG S FLOORPLATE

SEE 16 FOR BLDG O FLOORPLATE